




SECTION A-A
SCALE 1:100

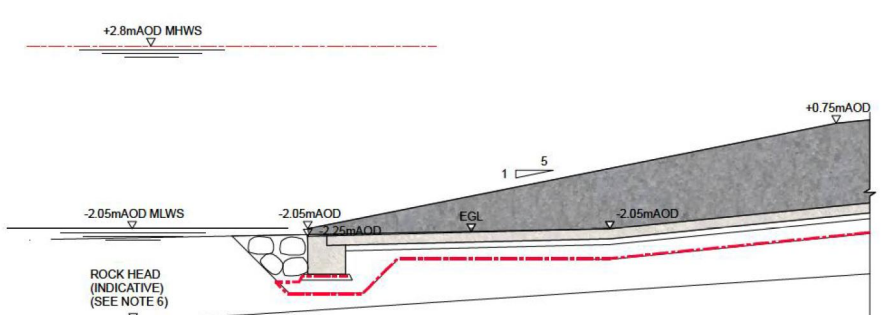


SECTION B-B
SCALE 1:100

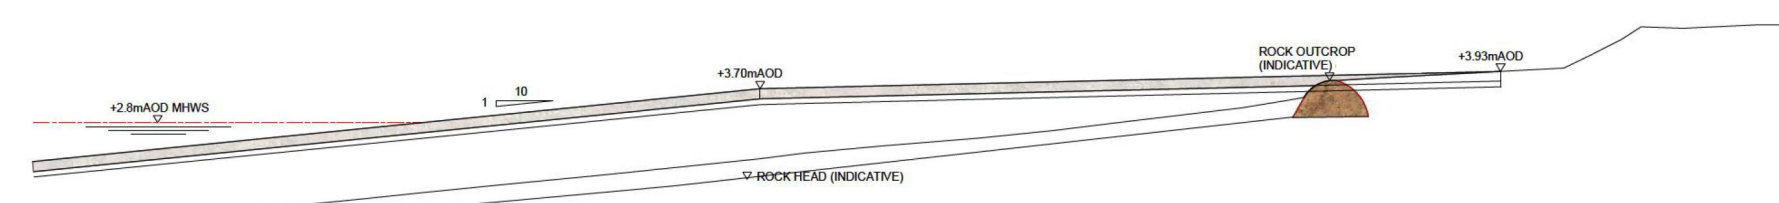


SECTION C-C
SCALE 1:100

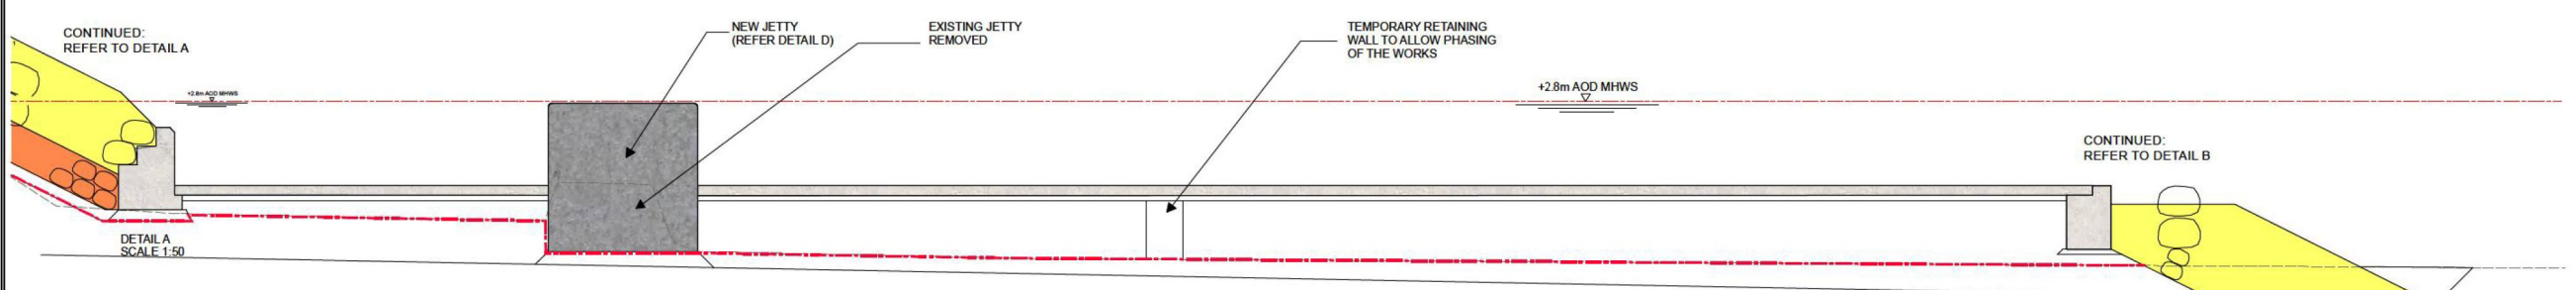


SECTION D-D
SCALE 1:100

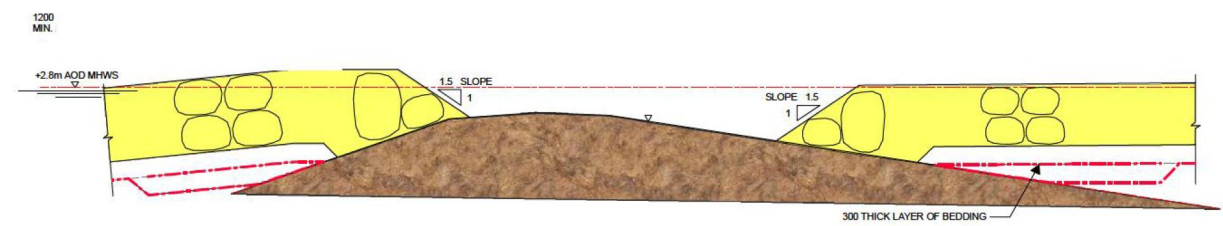


SECTION E-E
SCALE 1:50

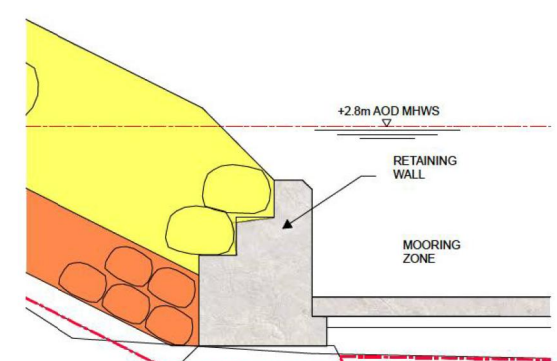


DETAIL A
SCALE 1:50

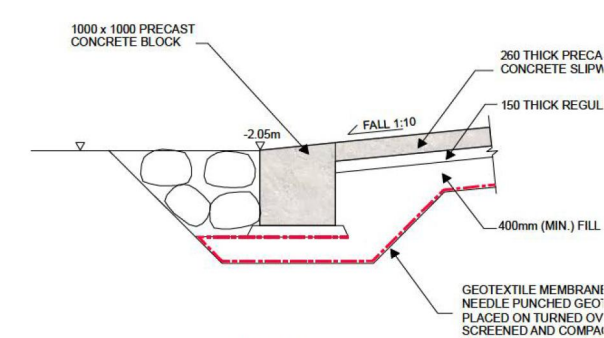

DETAIL C
SCALE 1:50

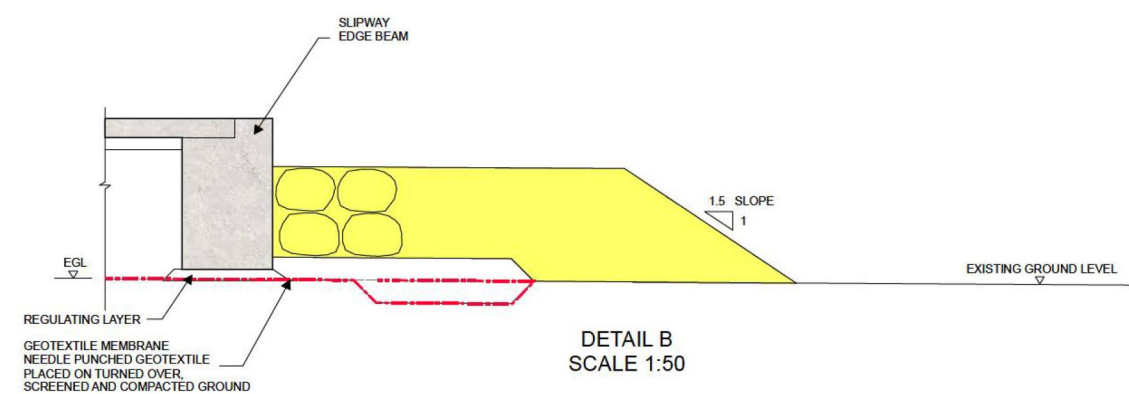

DETAIL B
SCALE 1:50

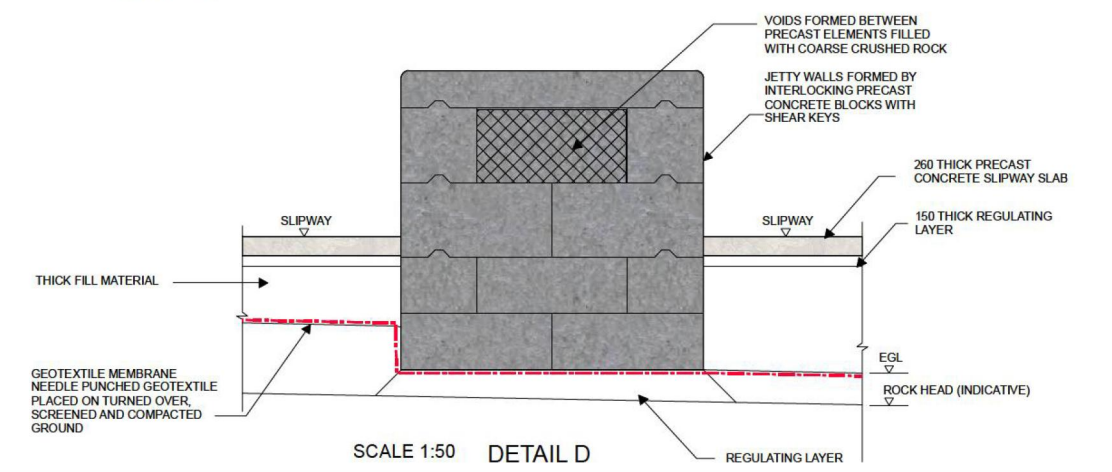

SCALE 1:50
DETAIL D

CONSTRUCTION RISKS	MAINTENANCE/ CLEANING RISKS	DEMOLITION RISKS
<p>In addition to the hazards/risks normally associated with the types of work detailed on this drawing take note of the above. It is assumed that all works on this drawing will be carried out by a competent contractor working, where appropriate, to an appropriate method statement.</p>		
SAFETY, HEALTH AND ENVIRONMENTAL INFORMATION BOX		
<p>This drawing is for preliminary purposes only and is subject to amendment during design development. UNDER NO CIRCUMSTANCES MUST THIS DRAWING BE USED FOR CONSTRUCTION PURPOSES</p>		
NOTES		
<p>Mean High Water Spring (MHWS) 2.8m AOD</p>		
<p>Jetty Slipway Rock Outcrop Proposed Rock Armour Existing Rock Armour</p>		
<p>The disclaimer relating to the scaling of this drawing can be removed when making an assessment of Planning and Listed Building Consent Applications</p>		
<p>PREPARED BY AECOM FOR THE MINISTRY OF DEFENCE, DEFENCE INFRASTRUCTURE ORGANISATION, UNDER CONTRACT NUMBER 'CT/COMM1/0096' ON, SEE DATE BELOW</p>		
Revision Details	By	Date
	Check	Suffix
<p>Defence Infrastructure Organisation</p>		
Drawing Status	Asset	
FOR INFORMATION		
Establishment		
DALGETY BAY		
Job Title		
DALGETY BAY REMEDIATION		
Drawing Title		
FIGURE 2.4 TYPICAL REVETMENT ARRANGEMENT FOR AREA S - (SLIPWAY)		
Scale at A1		
1:50		
Drawn	Approved	
BM	FB	
Stage 1 check	Stage 2 check	Originated
KM	FB	BM
		Date
		08/12/2016
<p>This document has been prepared in accordance with the scope of AECOM appointment with its client and is subject to the terms of that appointment. AECOM accepts no liability for any use of this document other than by its client and only for the purposes for which it was prepared and provided. Only written dimensions shall be used. ©AECOM</p>		
Security Classification		
UNCLASSIFIED		
Drawing Number	Rev	
U/DB/EIA/010	-	